

CAMBRIAN HERITAGE RAILWAYS LTD.

TRANSPORT AND WORKS ACT

The Cambrian Railways Order (draft) KEY PLAN


scale 1:50 000 @ A3

drawn HMBT 29.6.14.

Reproduced from the Ordnance Survey map with the permission of The Controller of Her Majesty's Stationery Office, © Crown Copyright Licence no. AL51607A0001.

amended 16.1.15

to Chester

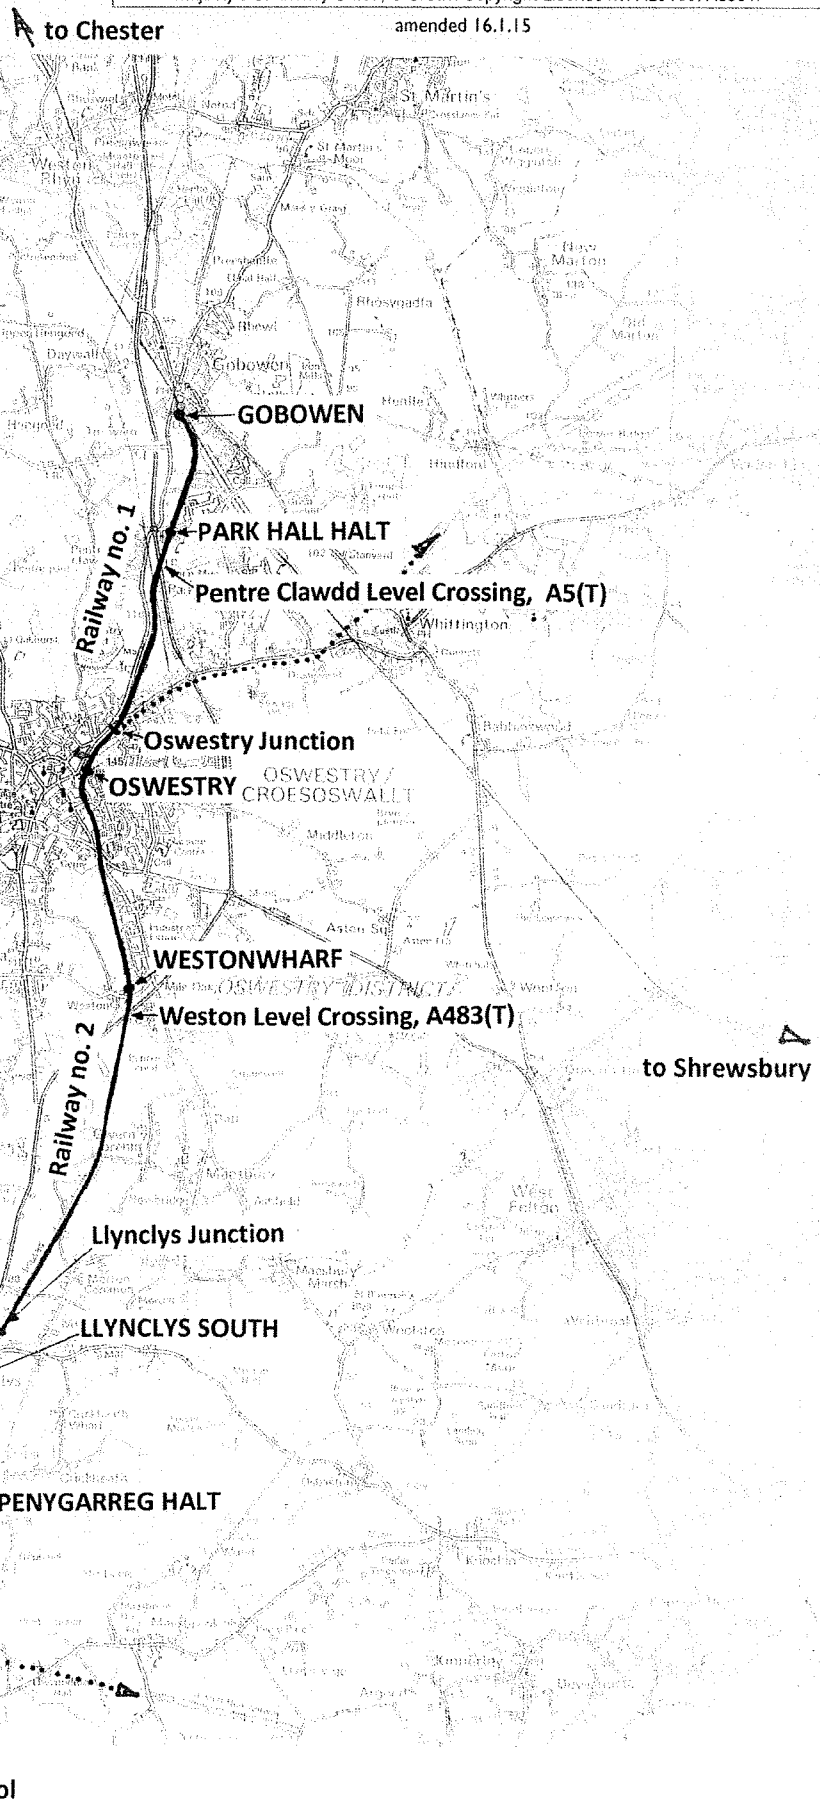

to Shrewsbury

to Welshpool